

SHEET 218

NEW JERSEY TURNPIKE

KRESSON ROAD

SHEET 259

SHEET 220

BURNT MILL ROAD

HADDONFIELD - BERLIN ROAD

BROWNING

DOGWOOD DRIVE

LANE

BLOCK LIMIT

BLOCK LIMIT

BLOCK LIMIT

BROWNING

HIDDEN LANE



SHEET 233

SHEET 236

SHEET 236

SHEET 237

SHEET 235

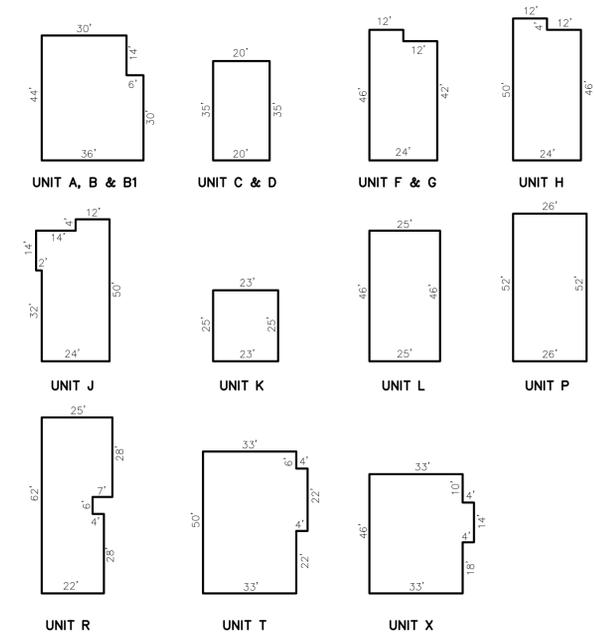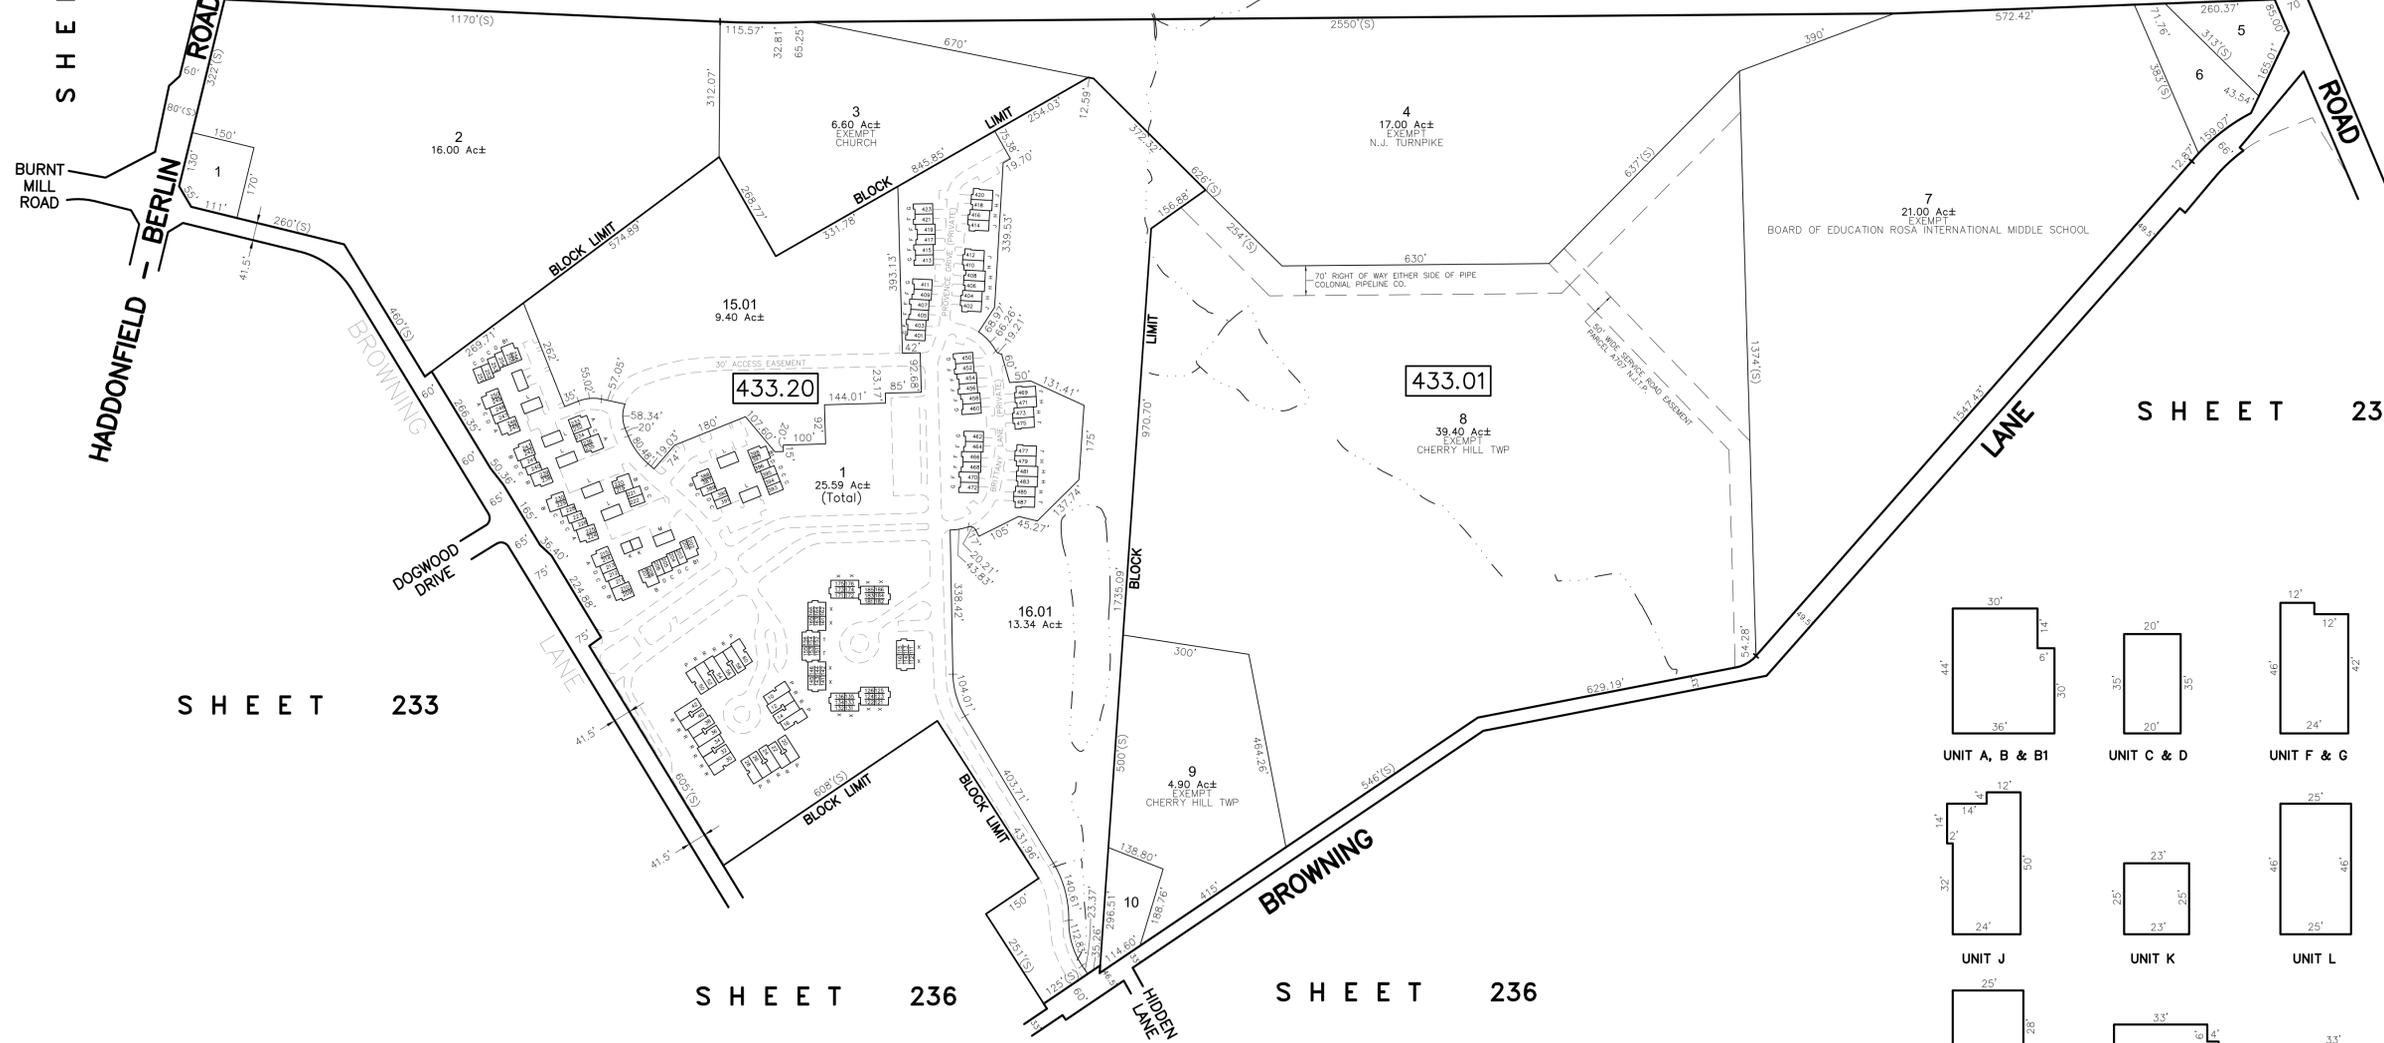

CENTURA - BLOCK 433.20, LOT 1
SCALE: 1"=30'

TAX MAP
TOWNSHIP OF CHERRY HILL
 CAMDEN COUNTY, NEW JERSEY
 SCALE: 1"=200' 10/1/02
William E. Alburger, P.L.S.
 JCA ASSOCIATES, INC.
 1256 NORTH CHURCH STREET, SUITE 3
 MOORESTOWN, NEW JERSEY

REVISIONS				
DATE	BY	LIC.NO	BLOCK	LOT
06/2022	ERICK E. MUFF	43372	433.20	1

THIS SHEET HAS BEEN DRAWN USING COMPUTER AIDED DRAFTING/DESIGN (CAD/D).

TO SHOW CONDITIONS AS OF JUNE 2022