




SHEET 319

SHEET 294

SHEET 296

SHEET 297

SHEET 320

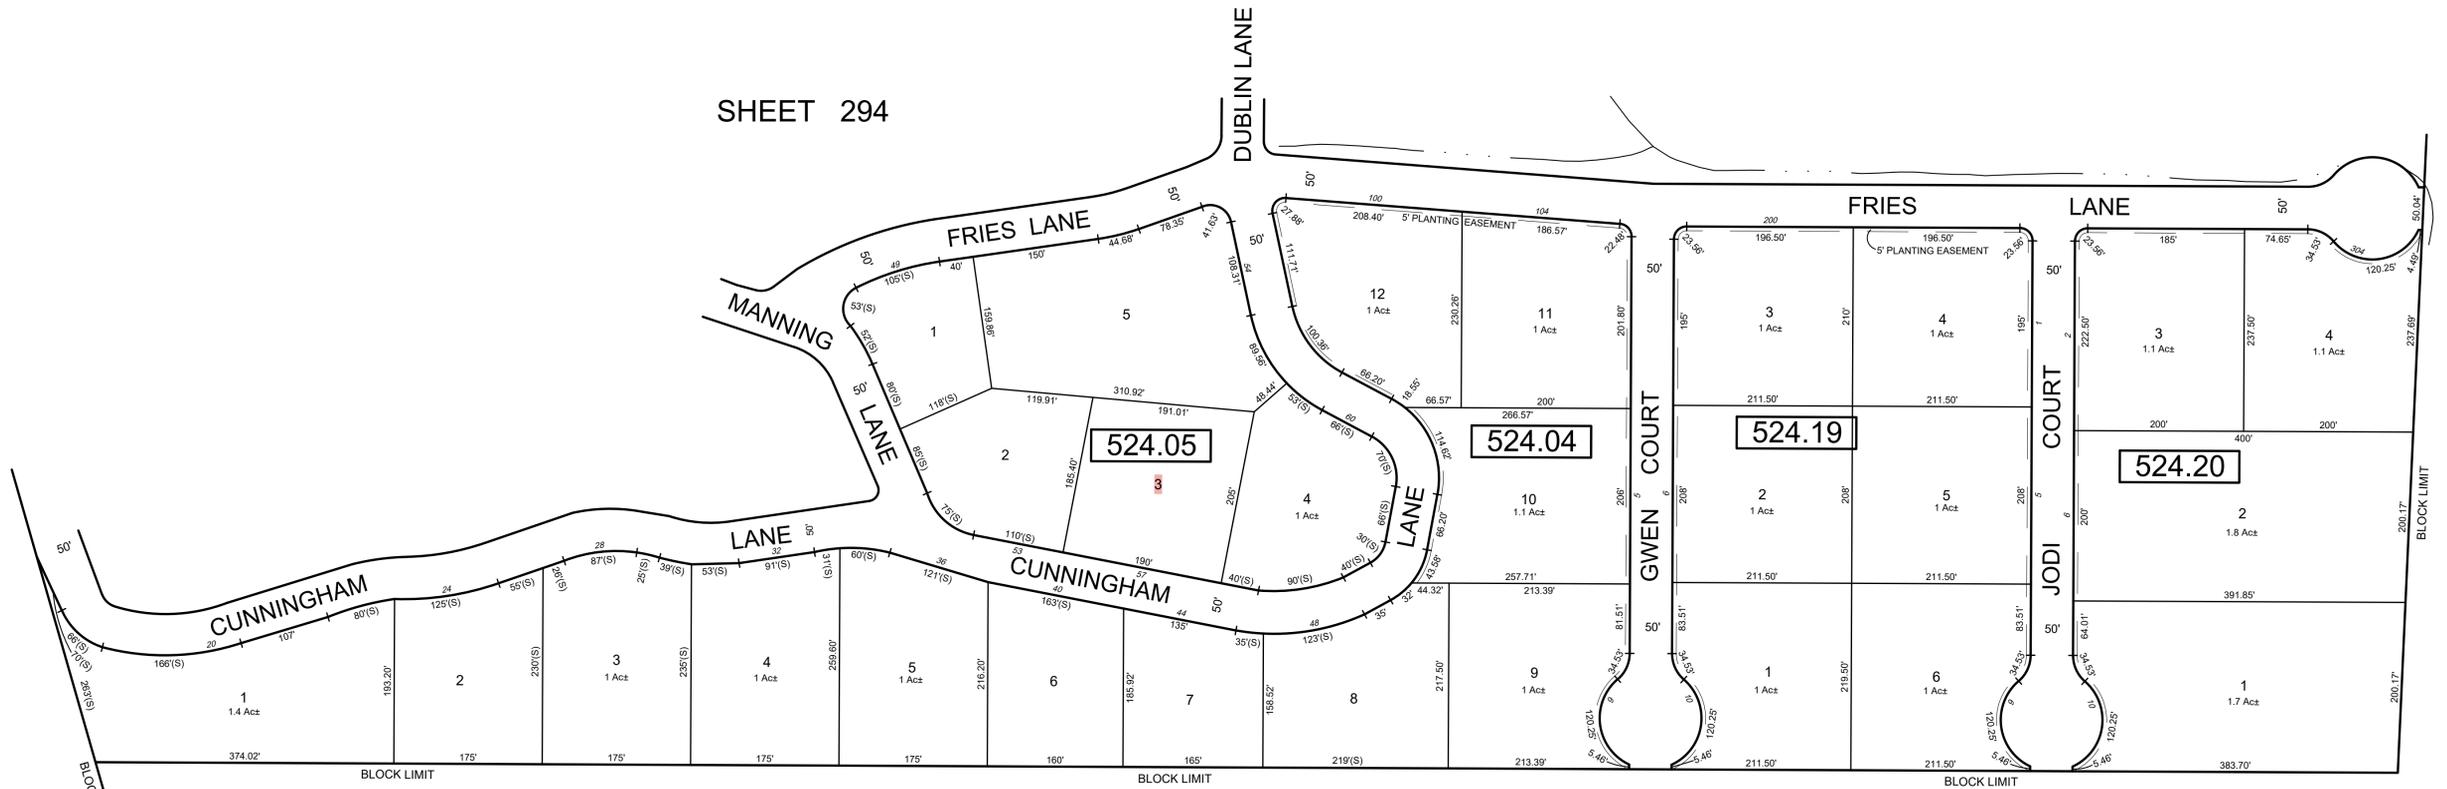

\* THIS SHEET HAS BEEN DRAWN USING COMPUTER AIDED DRAFTING/ DESIGN (CAD/D) AND COORDINATE GEOMETRY (COGO).

REVISIONS				
DATE	BY	LIC.NO	BLOCK	LOT

THIS MAP HAS BEEN GIVEN A FORMAL CERTIFICATION DIVISION OF TAXATION ON JANUARY 14, 2004 SIGNED BY JAMES C. COLL AND SANTO DIDONATO AND ASSIGNED SERIAL NUMBER 828

TAX MAP  
TOWNSHIP OF CHERRY HILL  
CAMDEN COUNTY NEW JERSEY  
SCALE - 1" = 100' DATE: OCTOBER 2002  
**WILLIAM E. ALBURGER**  
PROFESSIONAL LAND SURVEYOR  
JCA ASSOCIATES, INC.  
1256 NORTH CHURCH STREET, SUITE 3  
MOORESTOWN, NEW JERSEY 08057

TO SHOW CONDITIONS AS OF MAY 2003